
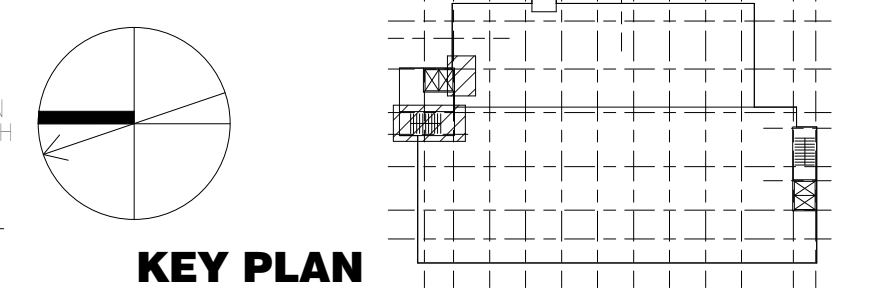
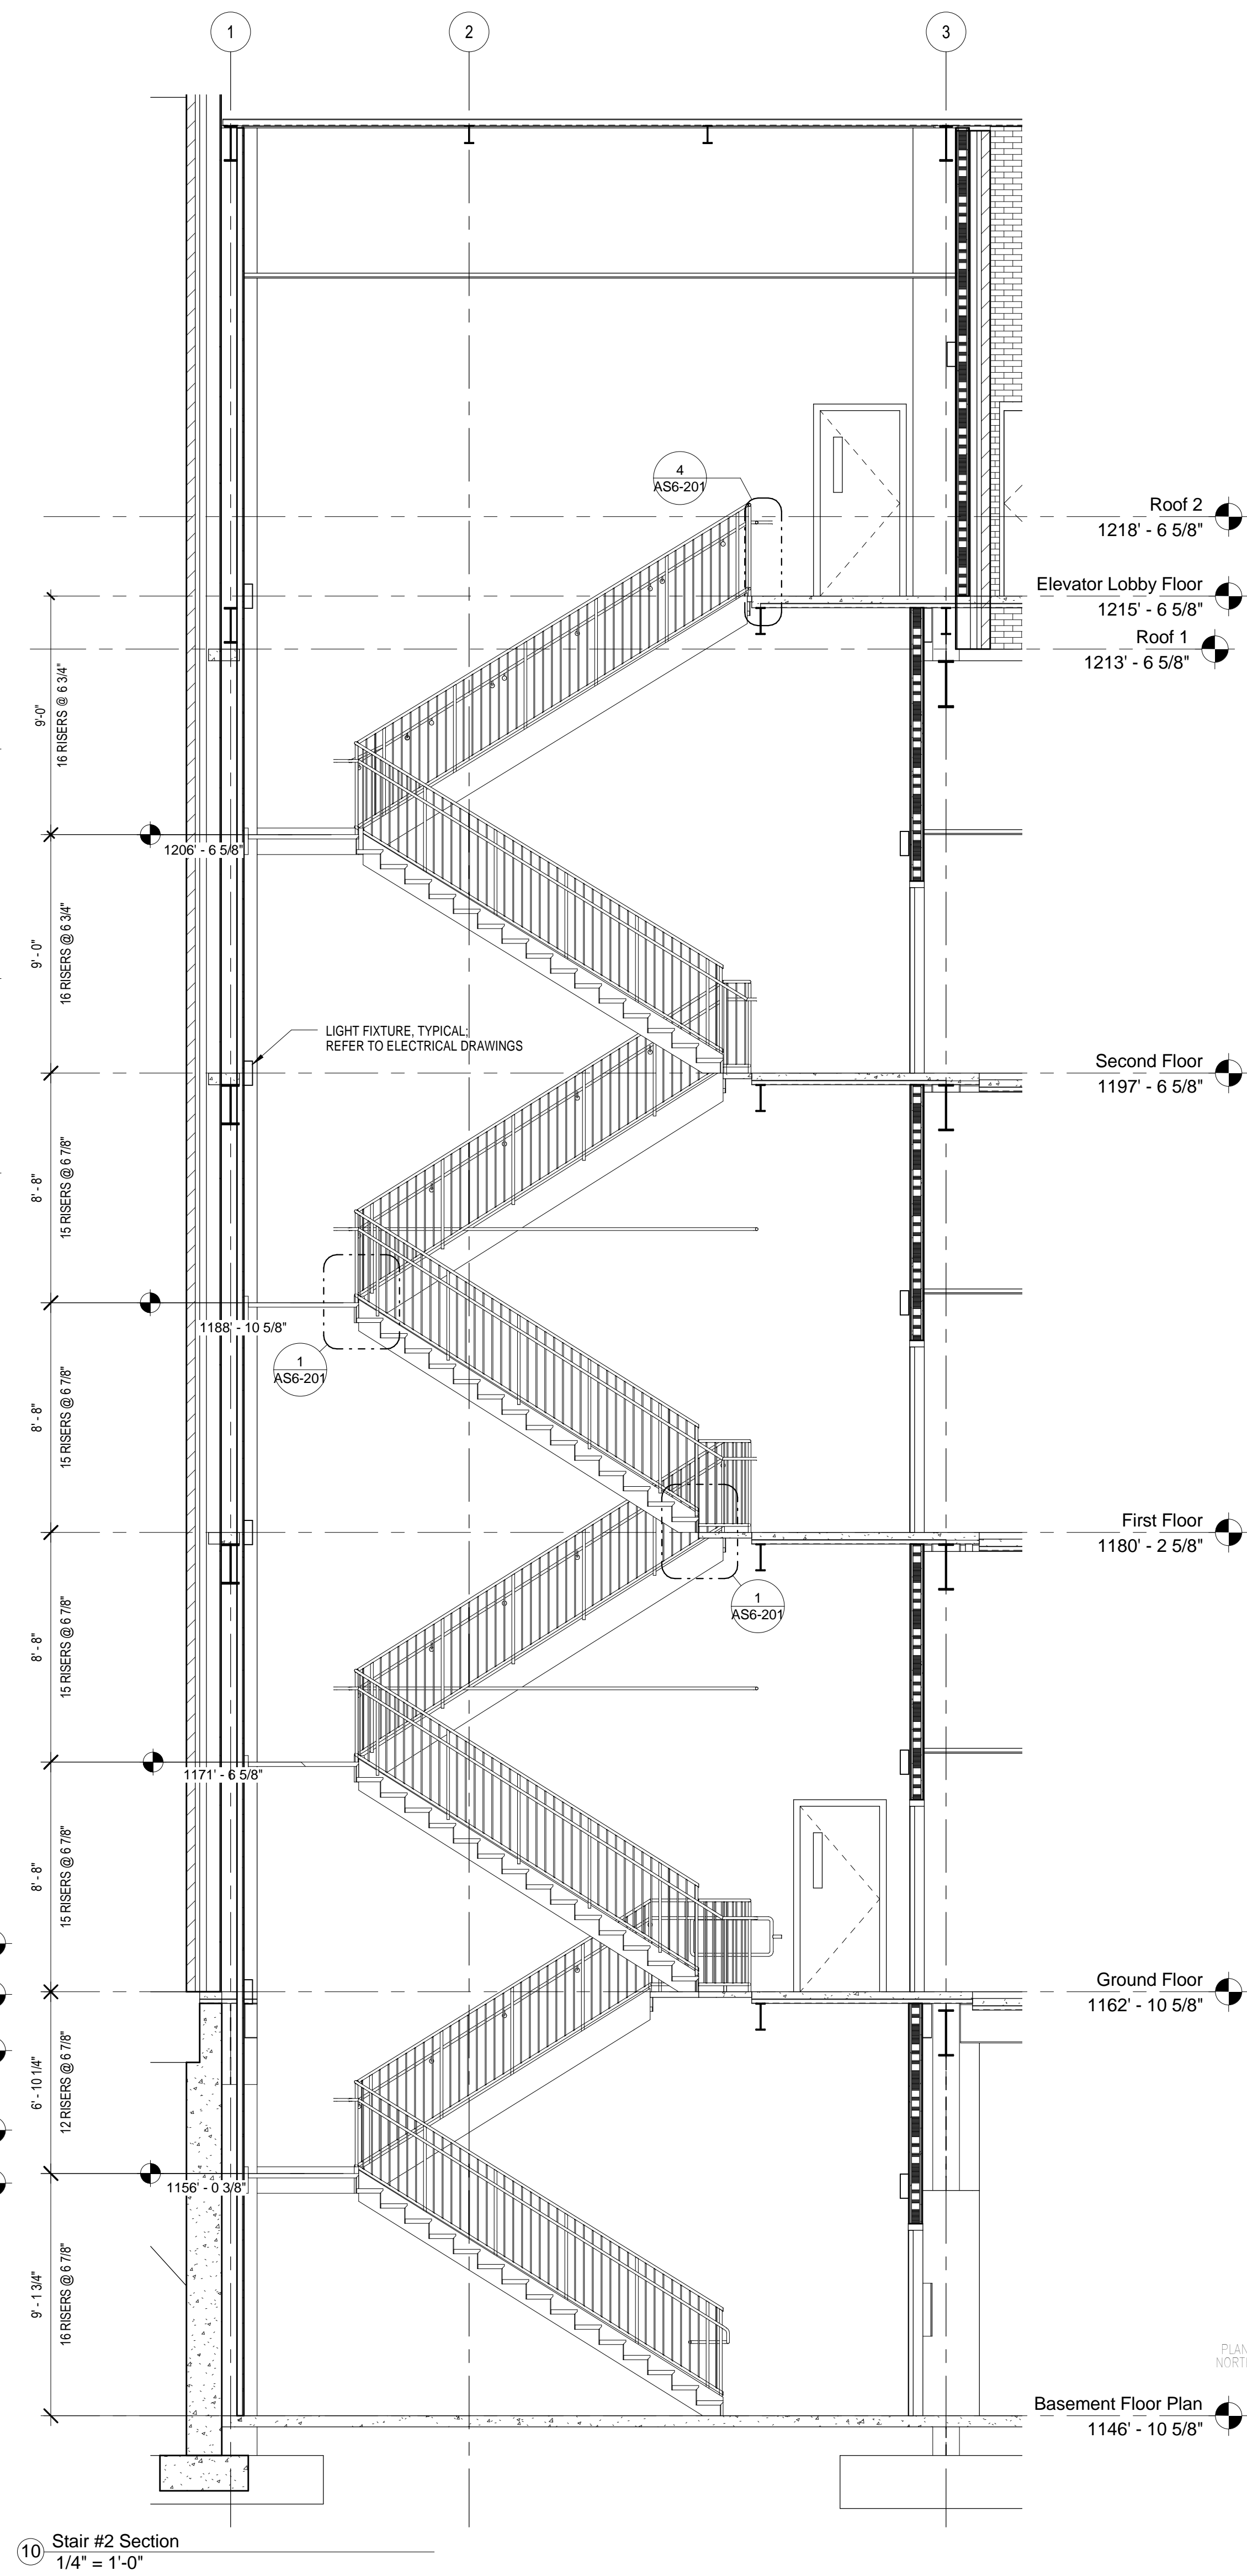
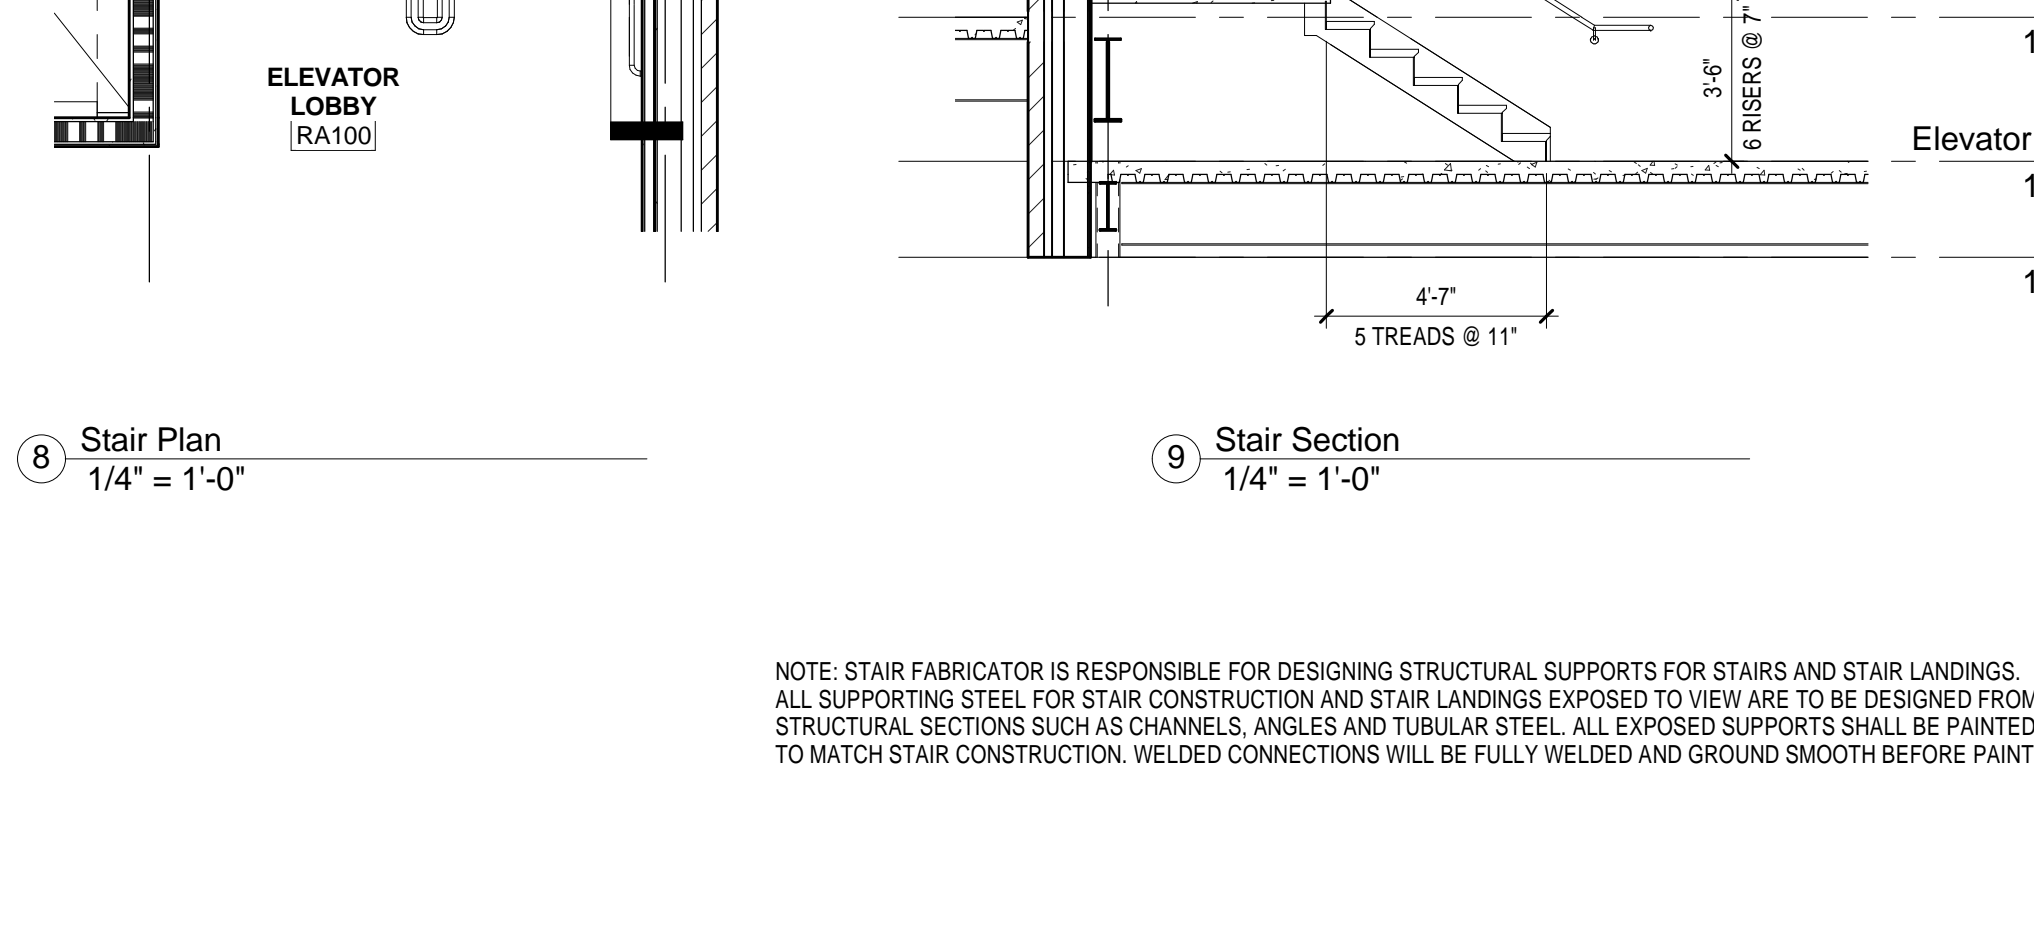
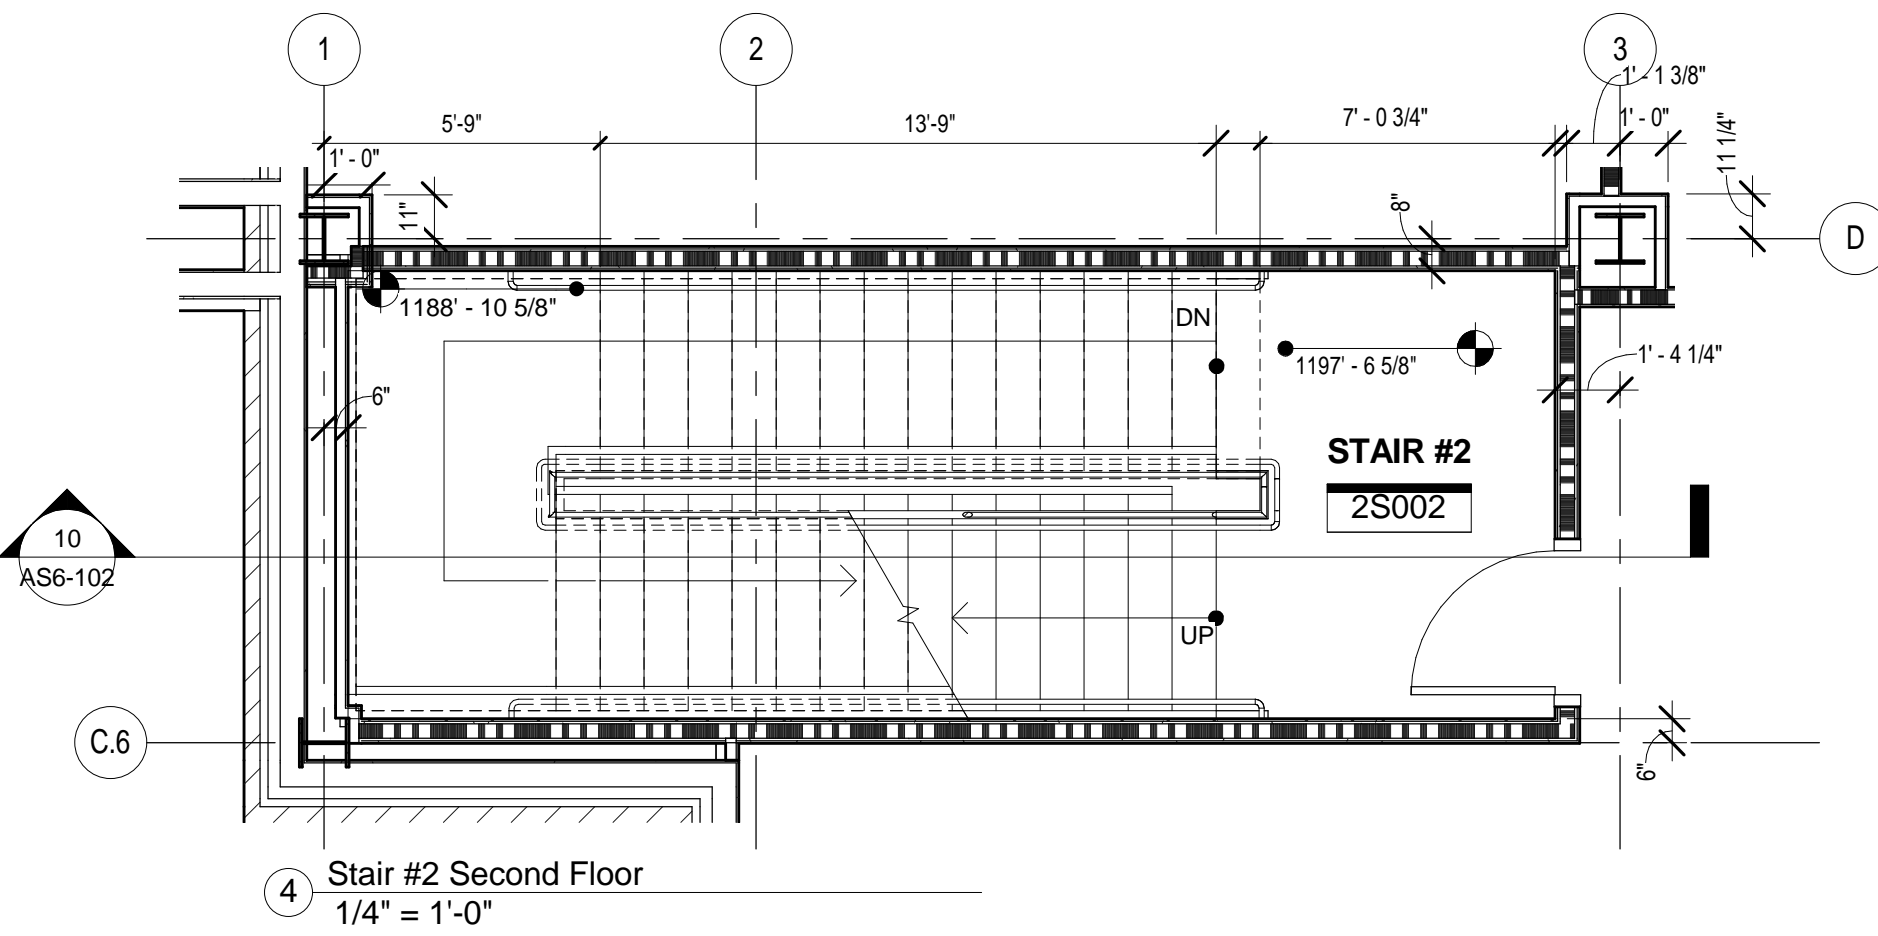
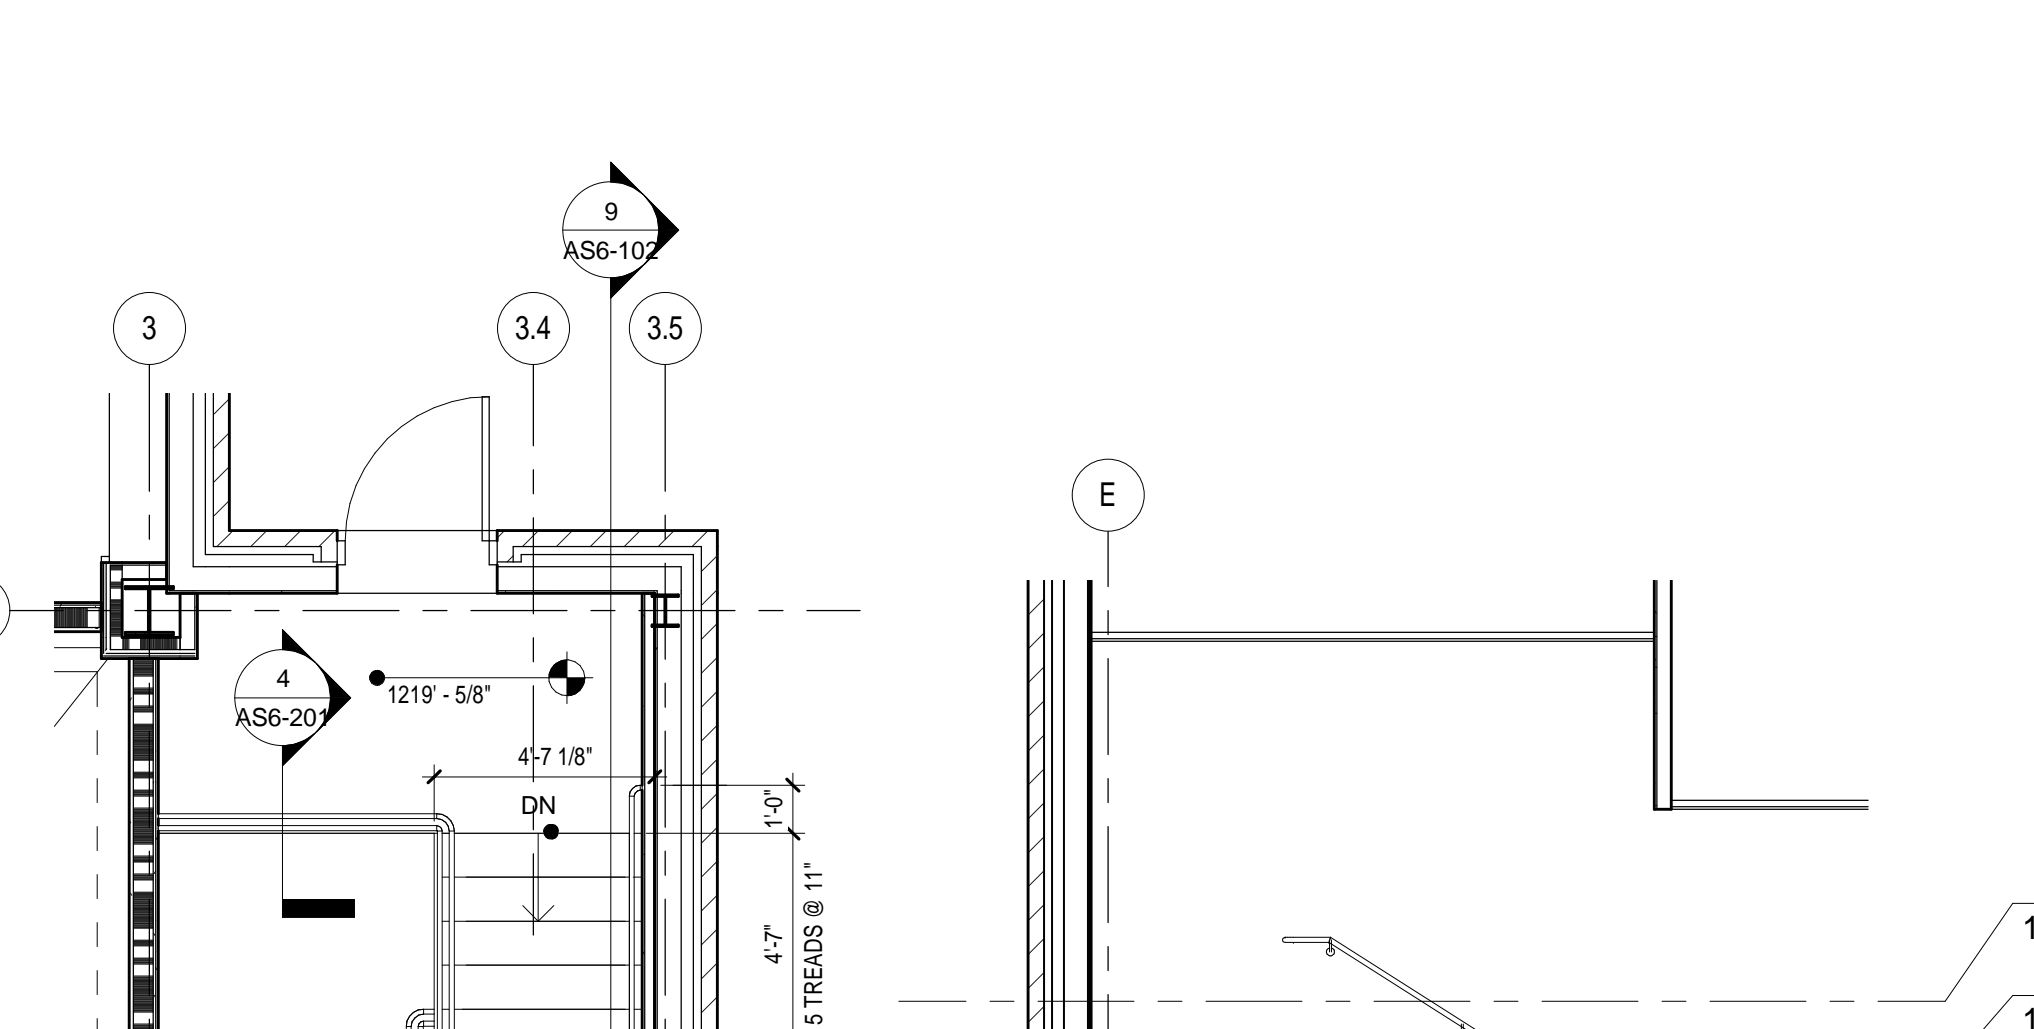
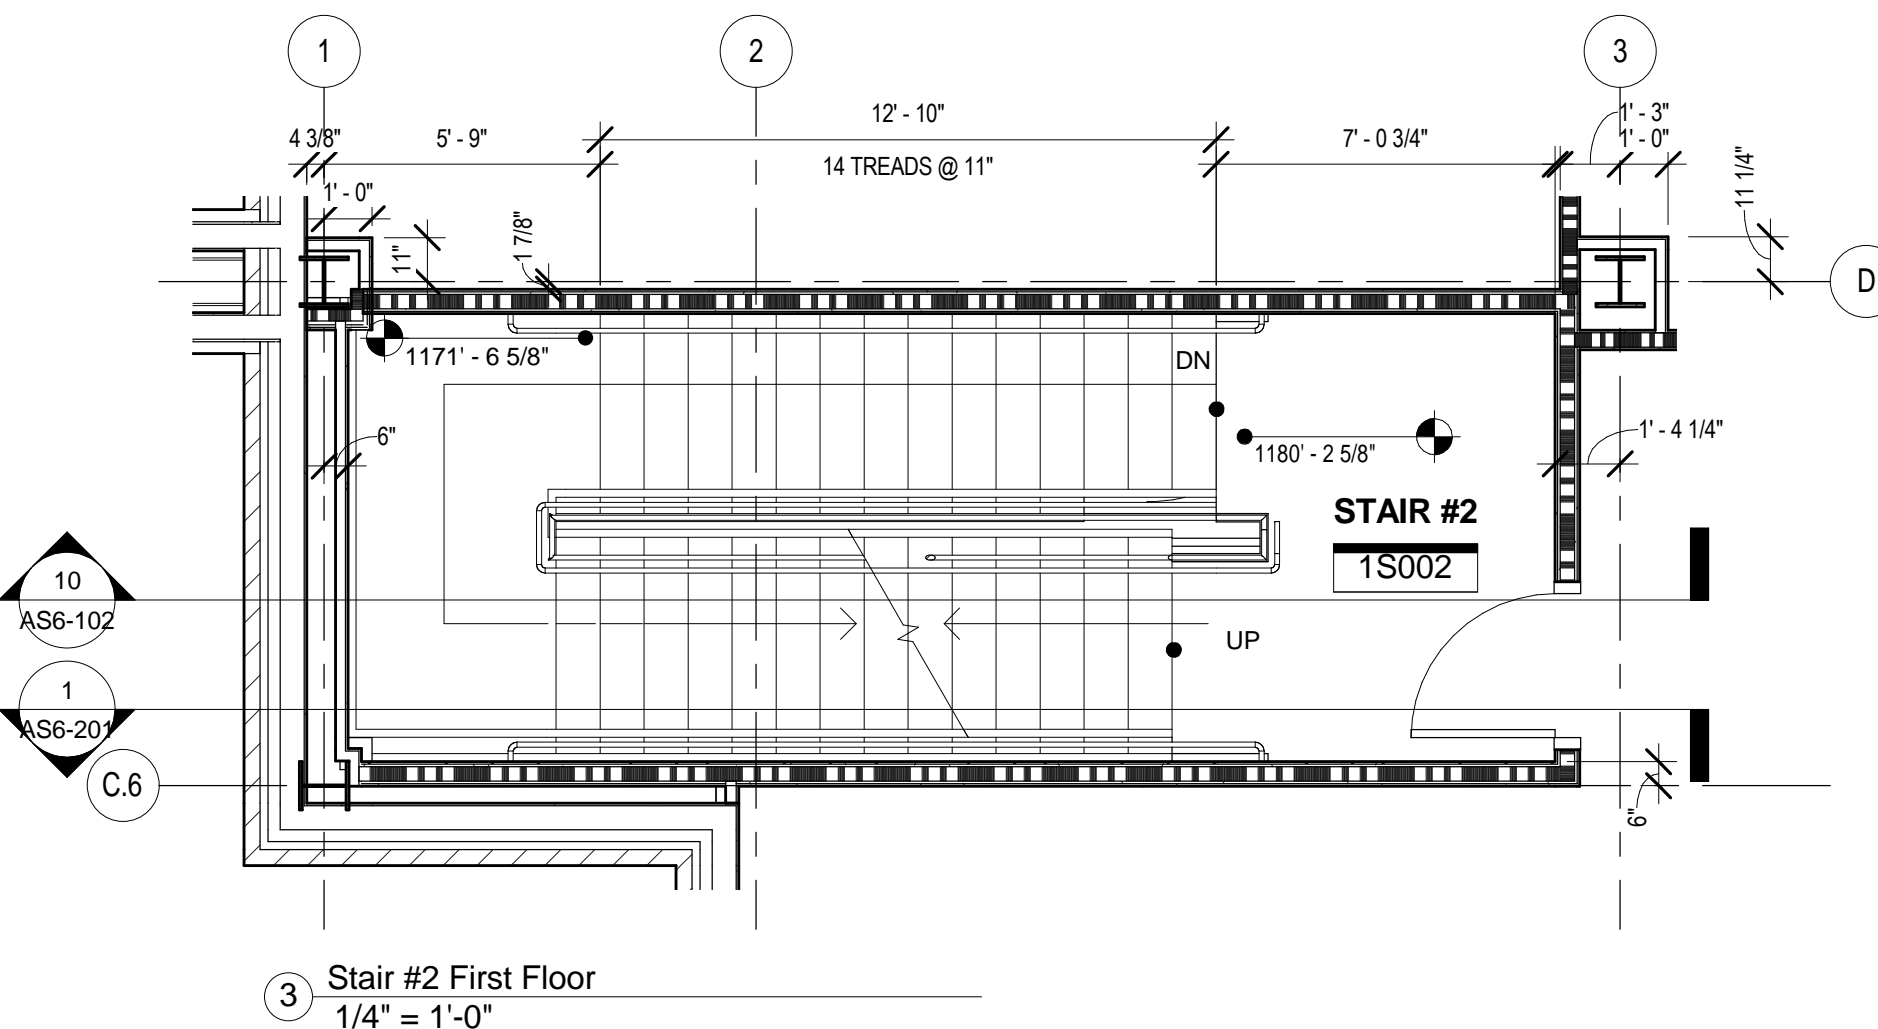
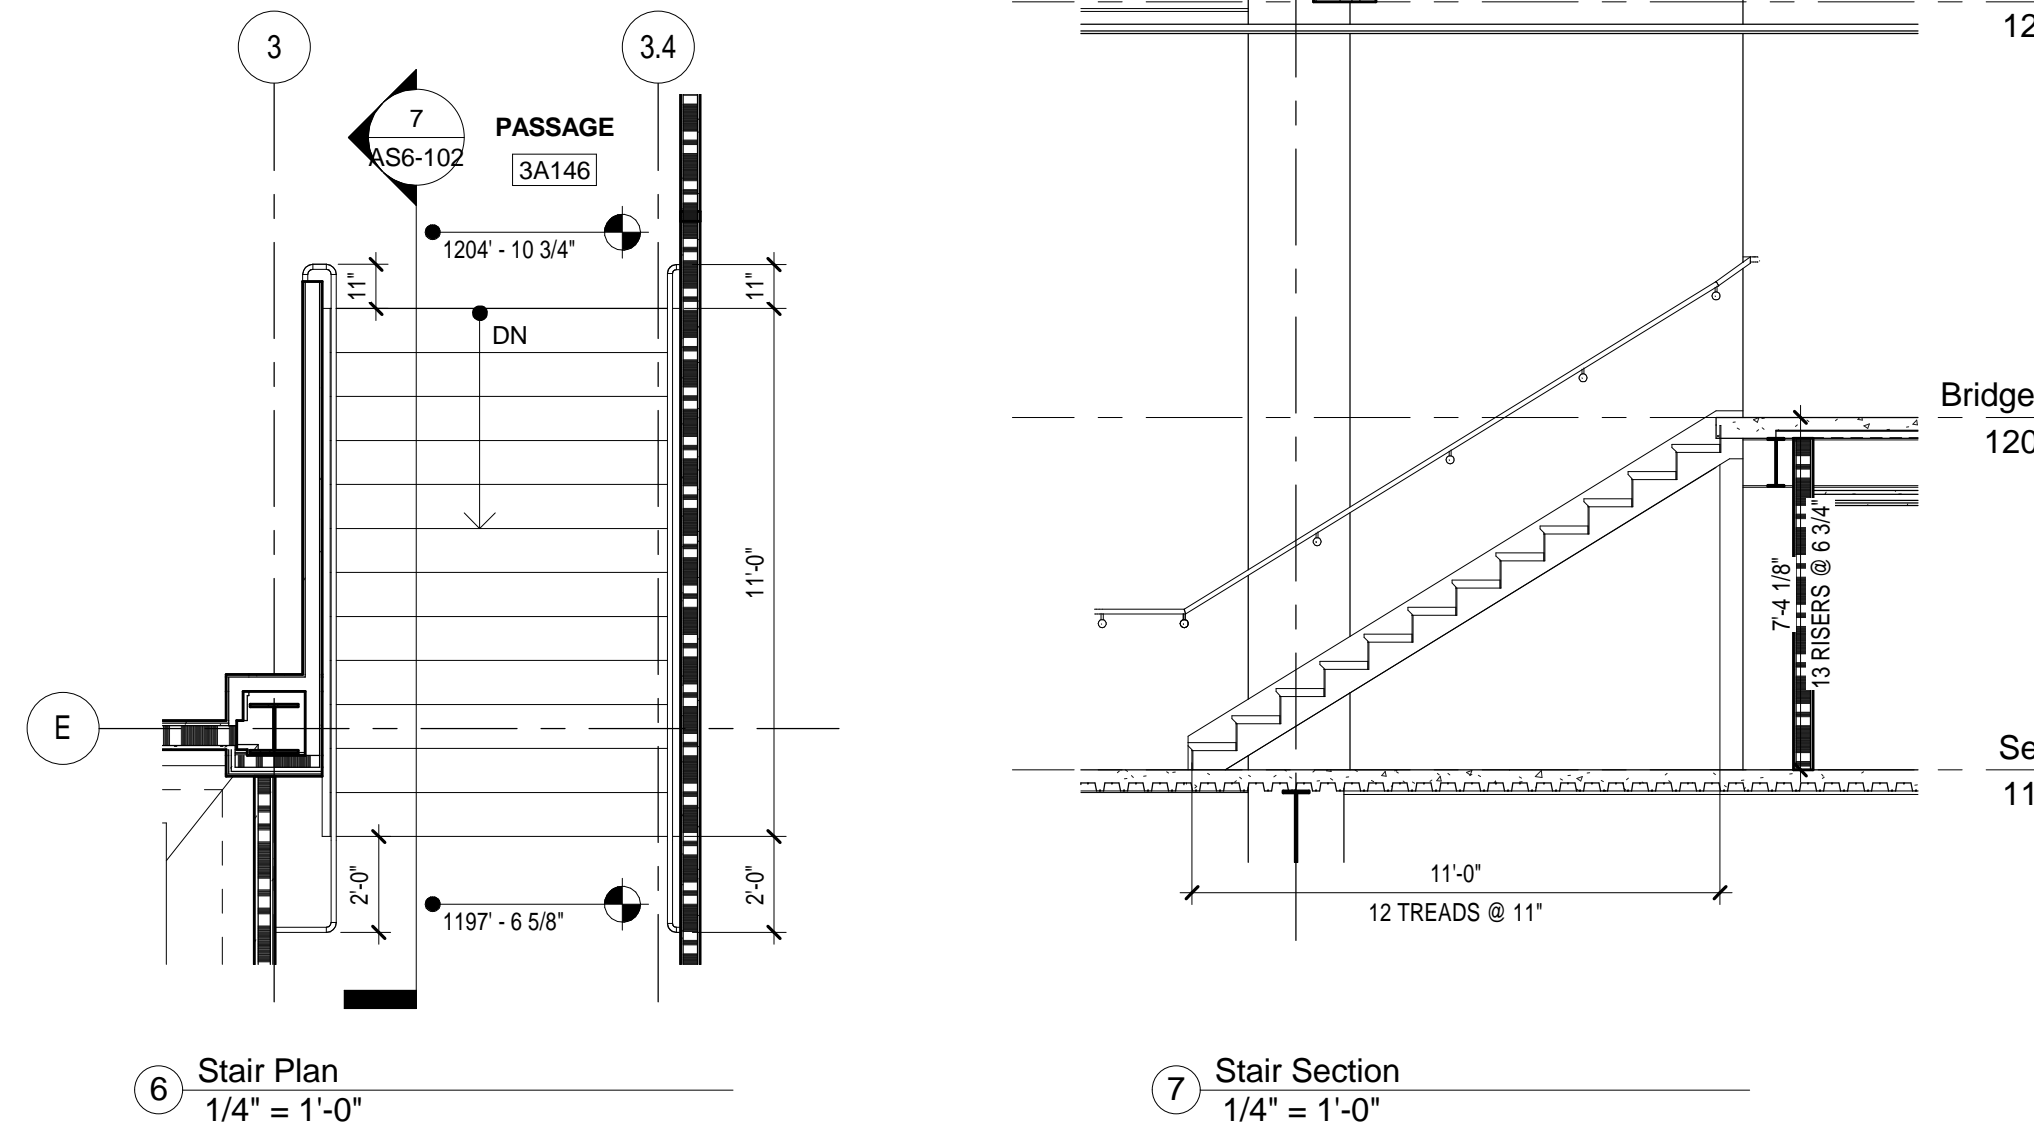
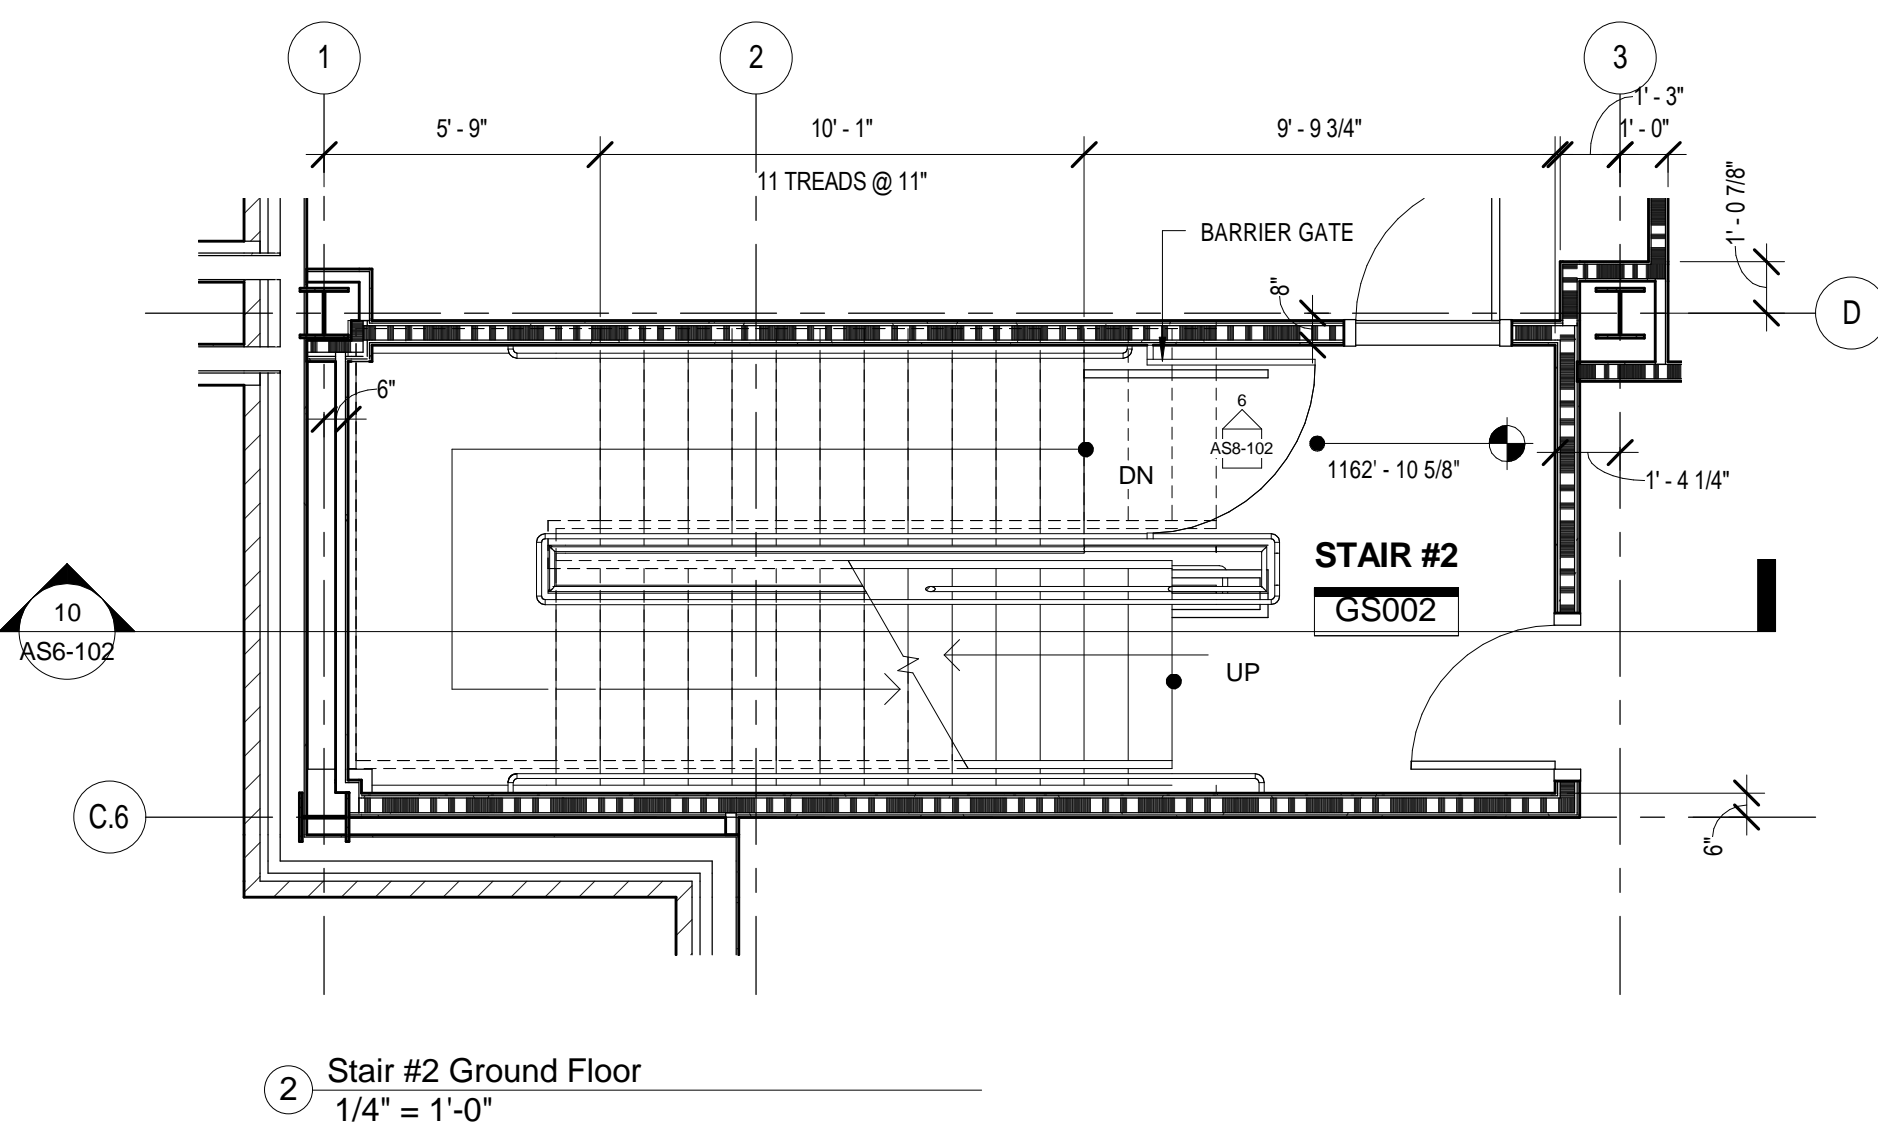
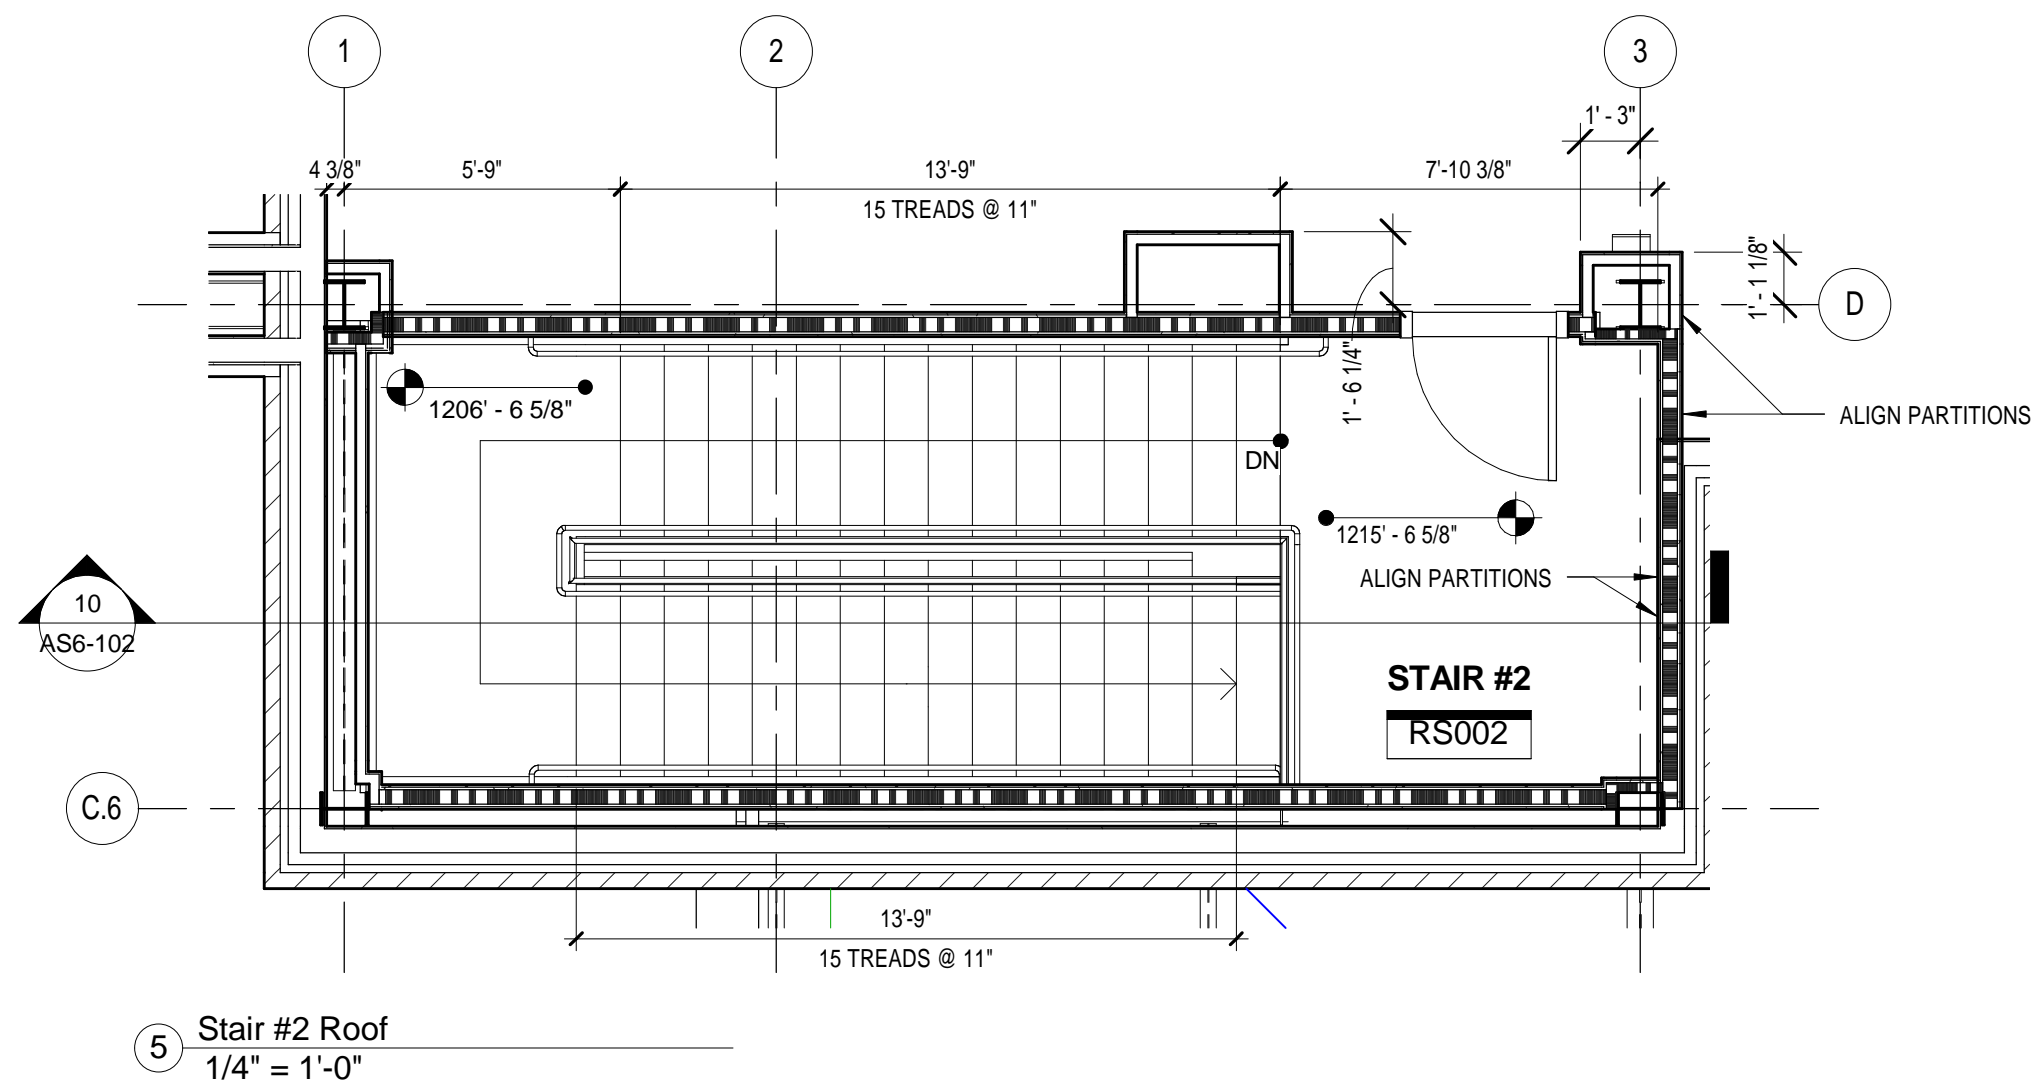


three inches = one foot  
one and one half inches = one foot  
one inch = one foot  
three quarters inch = one foot  
one half inch = one foot  
one quarter inch = one foot  
three eighths inch = one foot  
one eighth inch = one foot

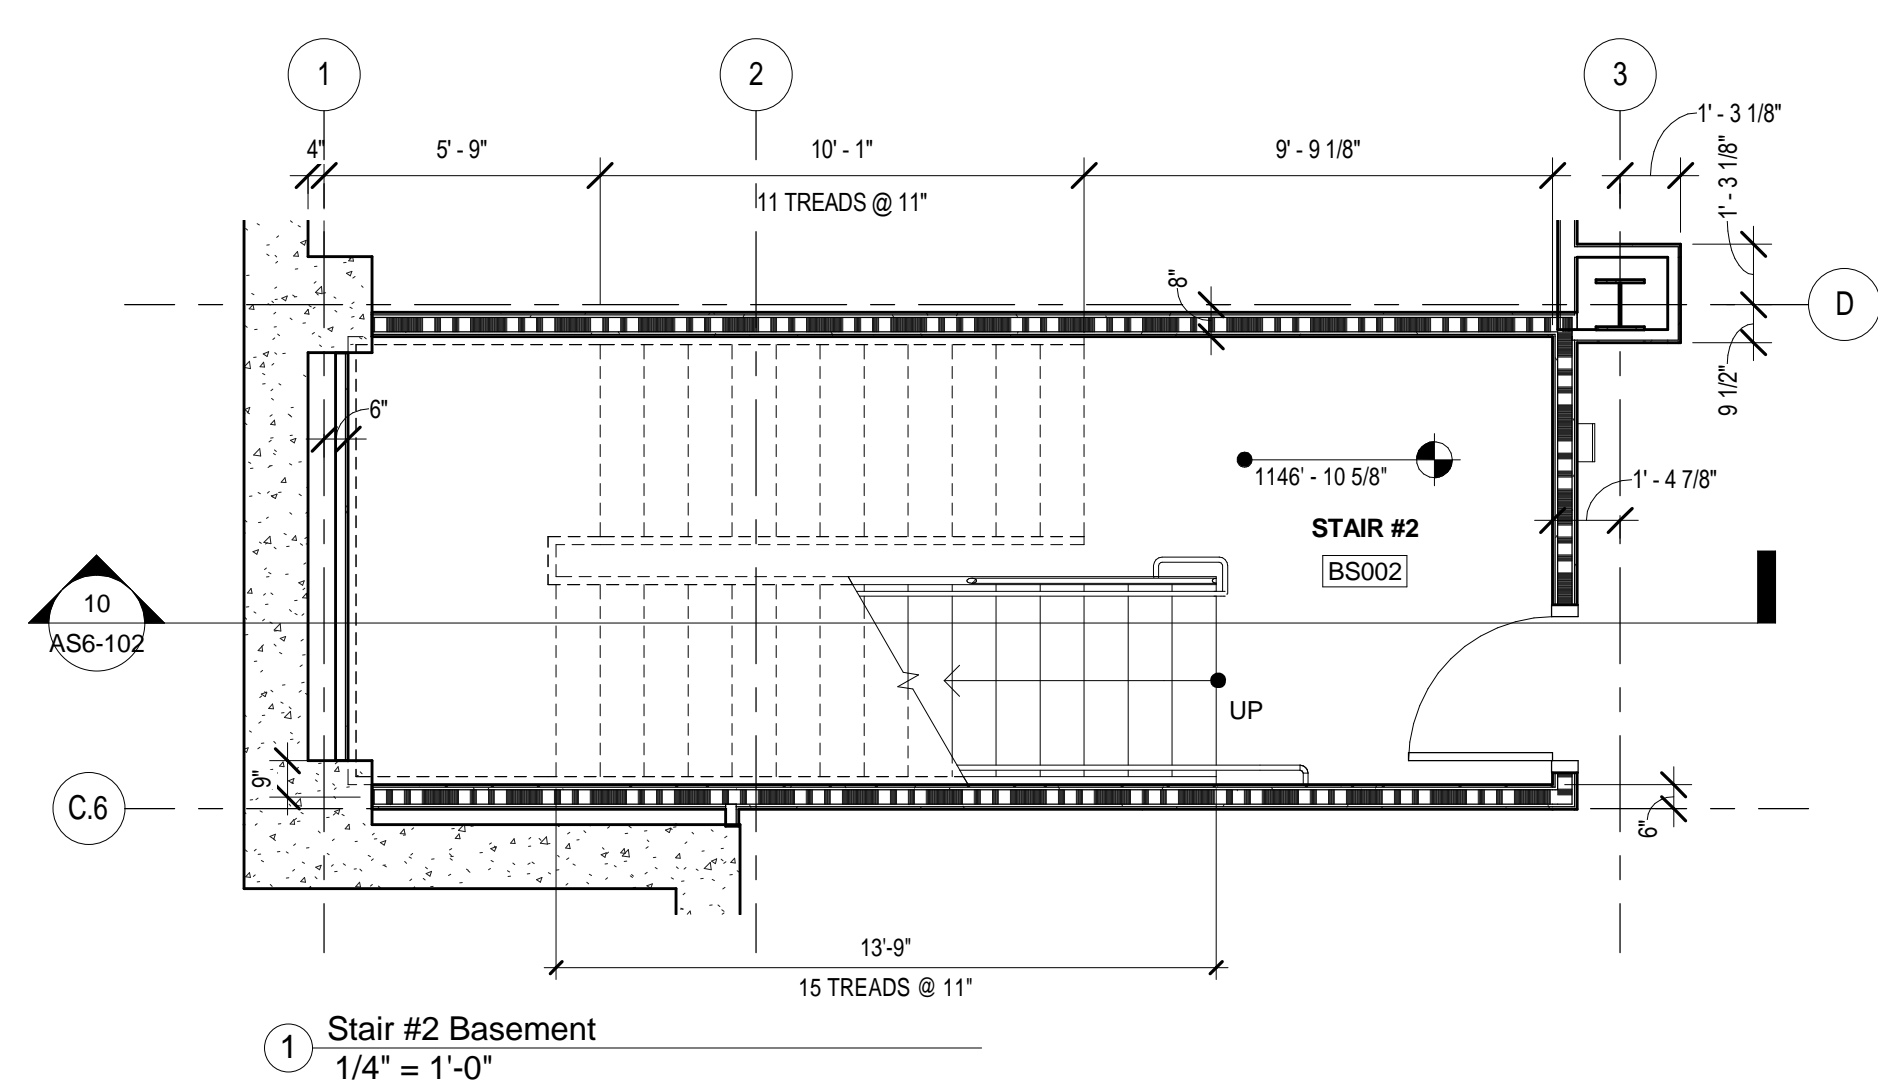

NOTE: STAIR FABRICATOR IS RESPONSIBLE FOR DESIGNING STRUCTURAL SUPPORTS FOR STAIRS AND STAIR LANDINGS. ALL SUPPORTING STEEL FOR STAIR CONSTRUCTION AND STAIR LANDINGS EXPOSED TO VIEW ARE TO BE DESIGNED FROM STRUCTURAL SECTIONS SUCH AS CHANNELS, ANGLES AND TUBULAR STEEL. ALL EXPOSED SUPPORTS SHALL BE PAINTED TO MATCH STAIR CONSTRUCTION. WELDED CONNECTIONS WILL BE FULLY WELDED AND GROUND SMOOTH BEFORE PAINTING.

|  |  |   |  |  |  |  |  |  |  |   |  |
|--|--|---|--|--|--|--|--|--|--|---|--|
| <b>CONSULTANTS:</b><br><b>HDR</b><br>HDR Architecture, Inc.<br>1101 King Street   Suite 400   Alexandria, Virginia 22314-2944   703.518.8500 |  | <b>ARCHITECT/ENGINEERS:</b><br><b>ASTORINO</b><br>ARCHITECTURE<br>ENGINEERING<br>INTERIOR DESIGN<br>DESIGN/BUILD<br>227 First Pitt Boulevard   Pittsburgh, Pennsylvania 15222<br>TEL: 412.765.1700 FAX: 412.765.1711 www.astorino.com |  | <b>ENLARGED STAIR PLANS AND SECTIONS</b><br>Approved: Project Director |  | Project Title<br><b>VA CARES CONSOLIDATION<br/>VAMC, PITTSBURGH, PA<br/>RESEARCH OFFICE BLDG.</b><br>Location<br><b>VAPHS UNIVERSITY DRIVE</b><br>Date<br><b>08-18-2010</b><br>Checked<br><b>Checker</b><br>Drawn<br><b>Author</b> |  | Project Number<br><b>646CA2500R</b><br>Building Number<br><b>30</b><br>Drawing Number<br><b>AS6-102</b><br>Dwg. of |  | <b>Office of<br/>Facilities<br/>Management</b><br><b>Department of<br/>Veterans Affairs</b> |  |
| <b>Revisions:</b><br>Date  |  |   |  |  |  |  |  |  |  |   |  |